


1960 25TH AVE. E  
SEATTLE, WA

E NEWTON ST.

25TH AVE. E

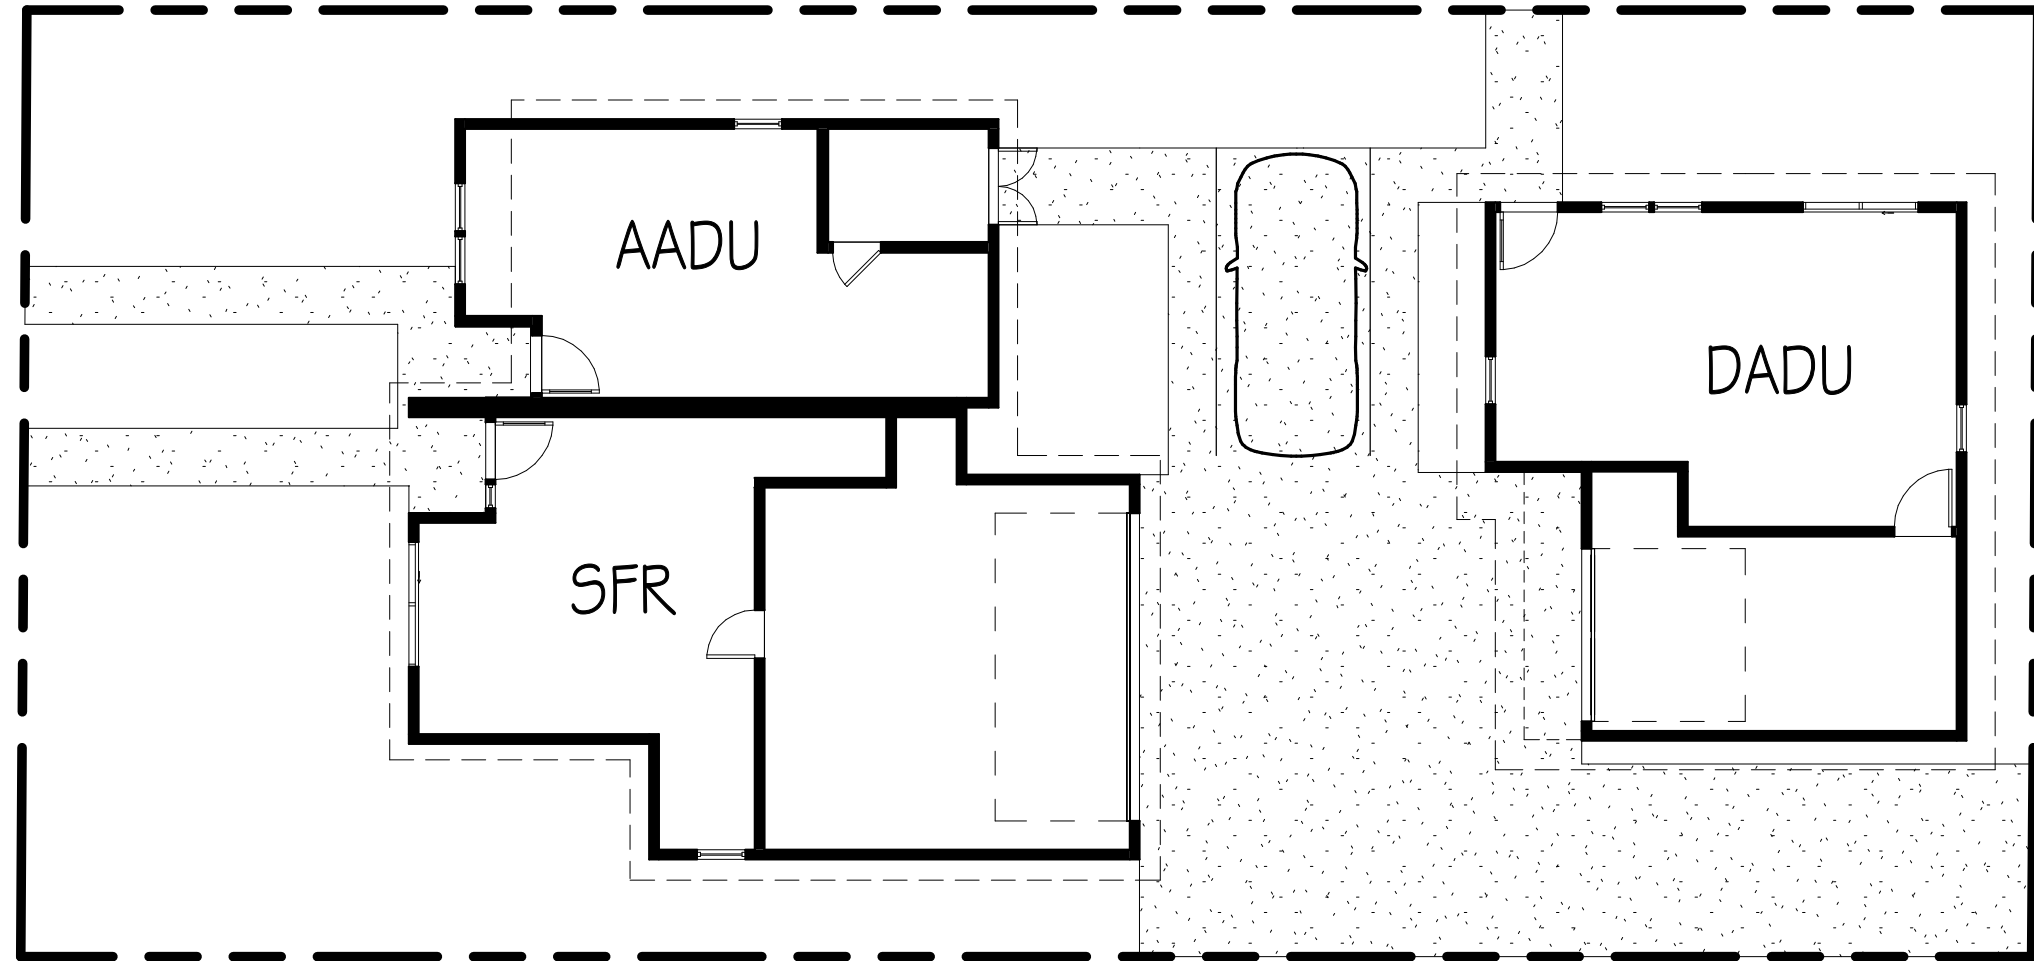

ALLEY

SITE PLAN - MRKT.

SCALE: 1" = 10'-0"

