



ADU & DADU FLOOR PLANS


| GROSS PROJECT AREAS |         |            |
|---------------------|---------|------------|
| Name                | Level   | Area       |
| ADU                 |         |            |
| ADU                 | LEVEL 1 | 432.00 SF  |
| ADU                 | LEVEL 2 | 383.25 SF  |
| ADU                 | LEVEL 3 | 383.25 SF  |
|                     |         | 1198.50 SF |

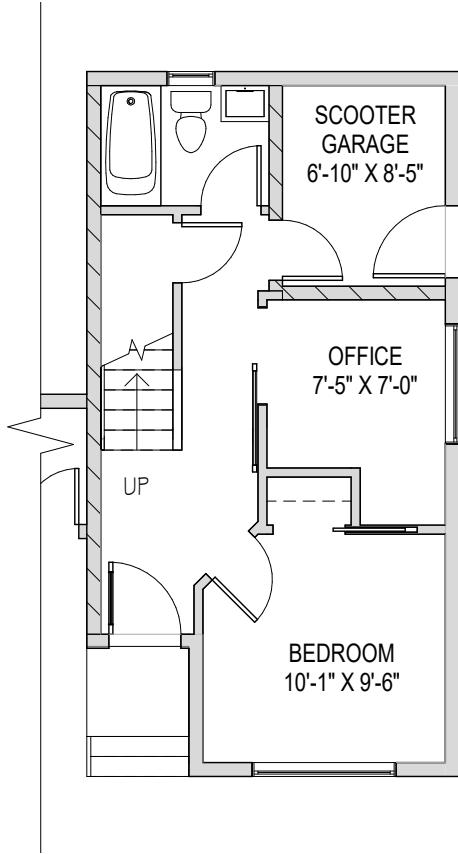

ADU - LEVEL 1 SCALE: 1/8" = 1'-0"

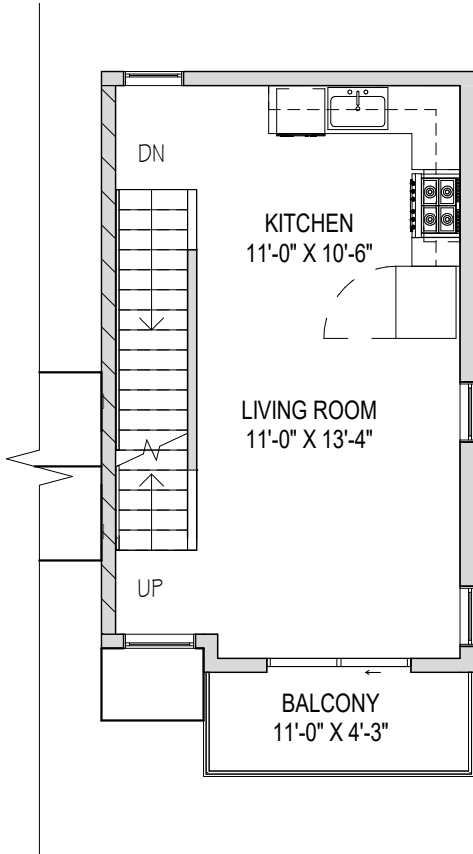


ADU - LEVEL 2 SCALE: 1/8" = 1'-0"

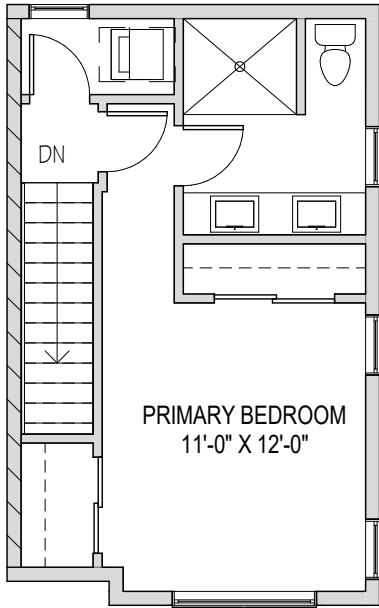


ADU - LEVEL 3 SCALE: 1/8" = 1'-0"

ADU & DADU FLOOR PLANS

| GROSS PROJECT AREAS DADU |         |            |
|--------------------------|---------|------------|
| Name                     | Level   | Area       |
| DADU                     |         |            |
| DADU                     | LEVEL 1 | 435.42 SF  |
| DADU                     | LEVEL 2 | 674.00 SF  |
|                          |         | 1109.42 SF |
| GARAGE                   |         |            |
| DADU                     | LEVEL 1 | 248.71 SF  |
|                          |         | 248.71 SF  |

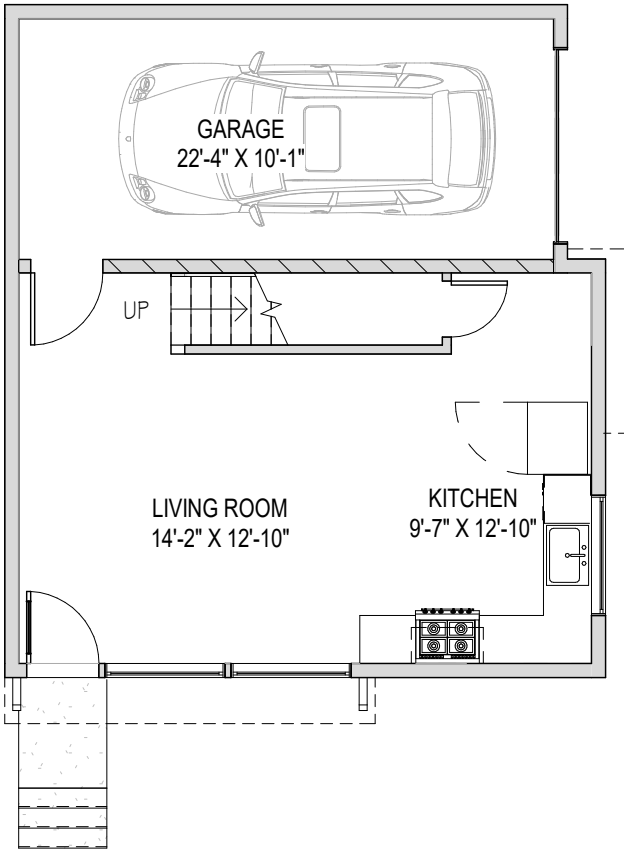


DADU - LV1 SCALE: 1/8" = 1'-0"

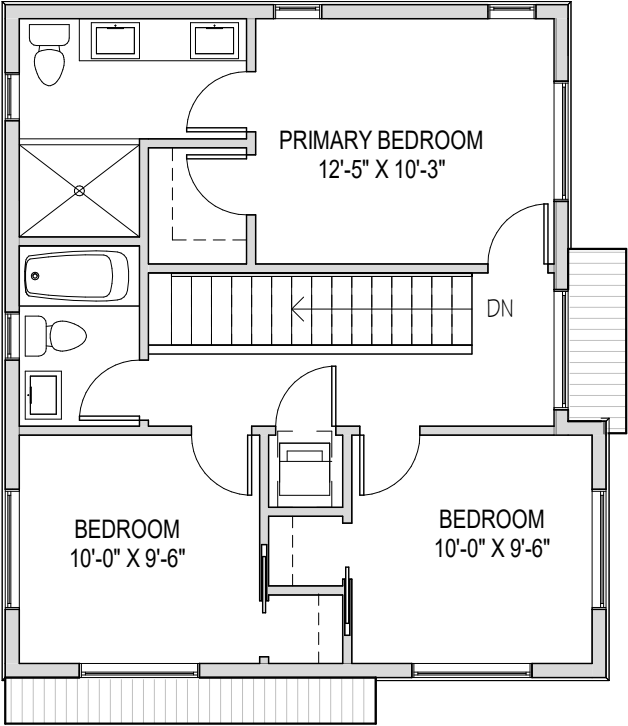


DADU - LV2 SCALE: 1/8" = 1'-0"

47TH AVE SW

SIDEWALK

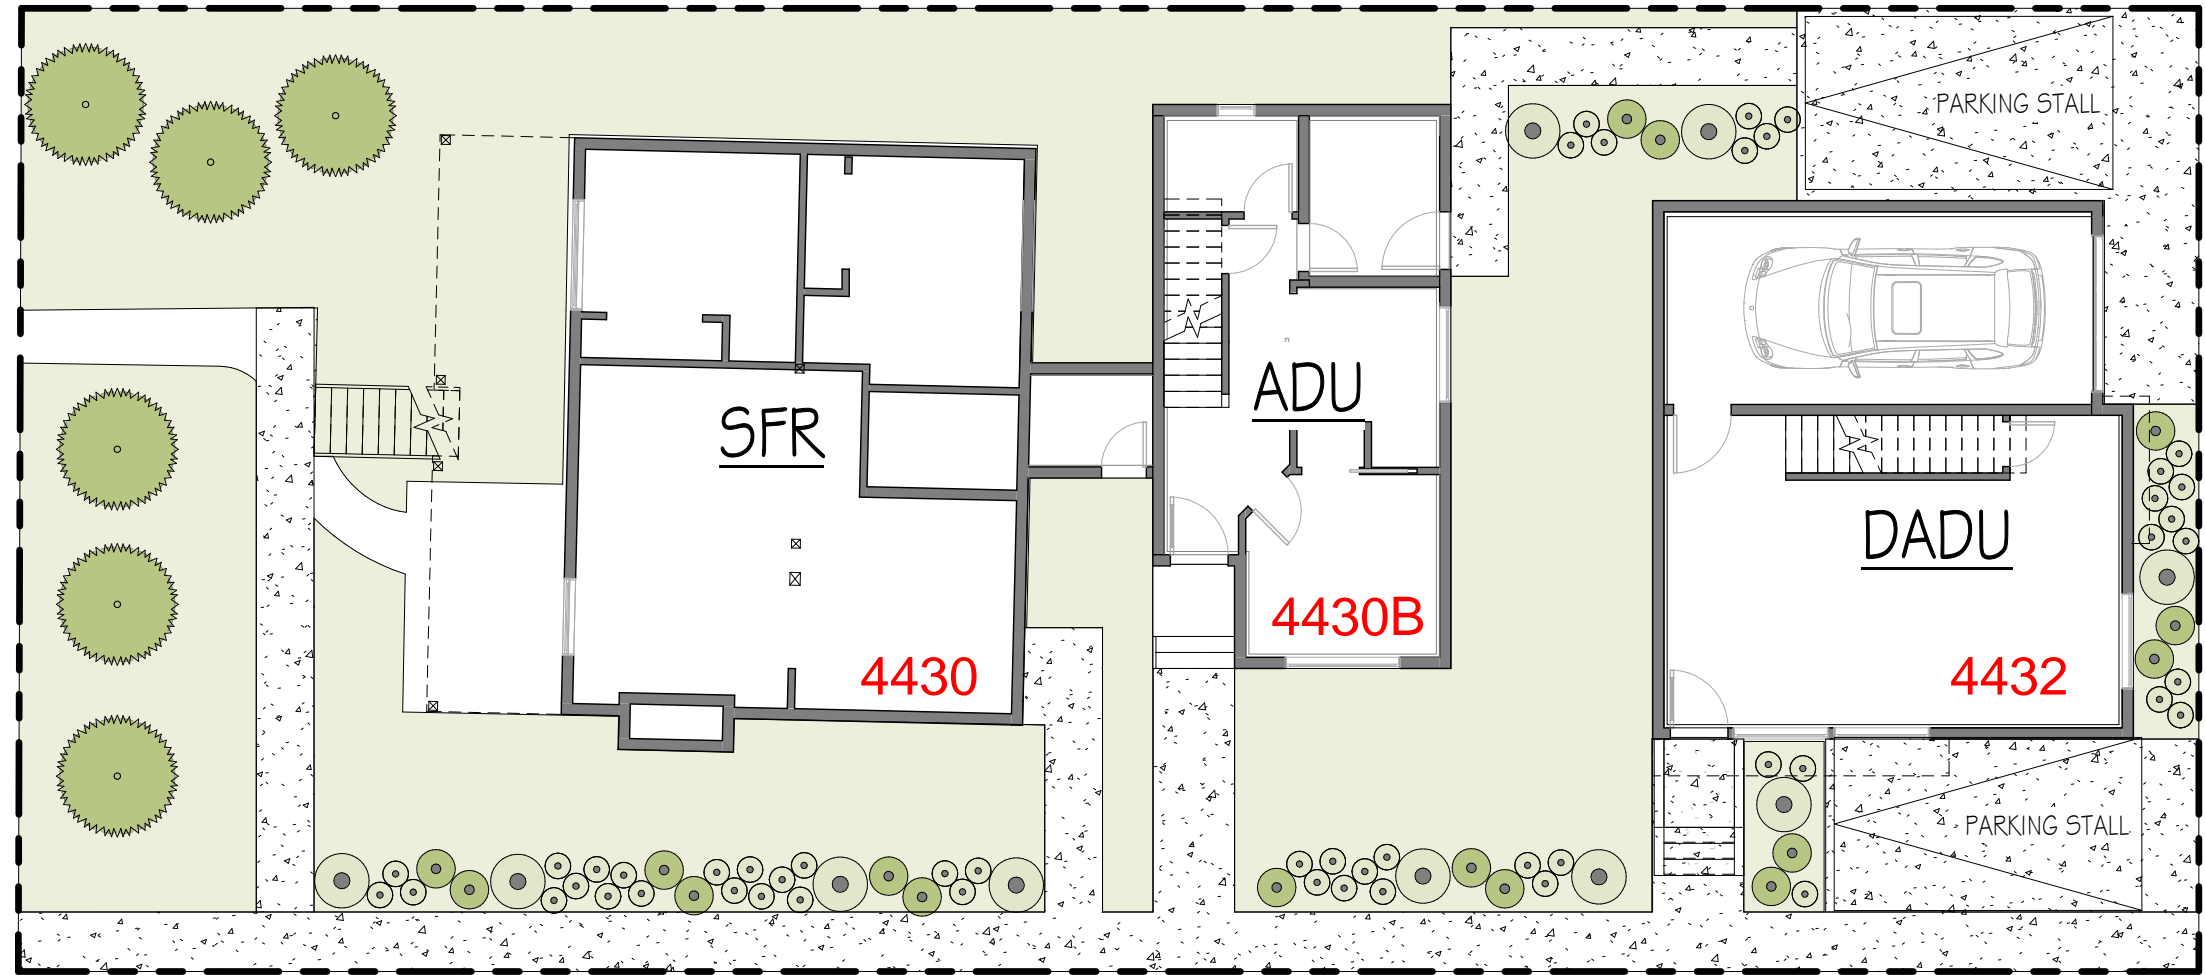

ALLEY

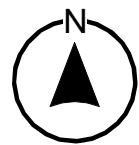

- SITE PLAN -

SCALE: 1" = 10'-0"